




NORTH ELEVATION

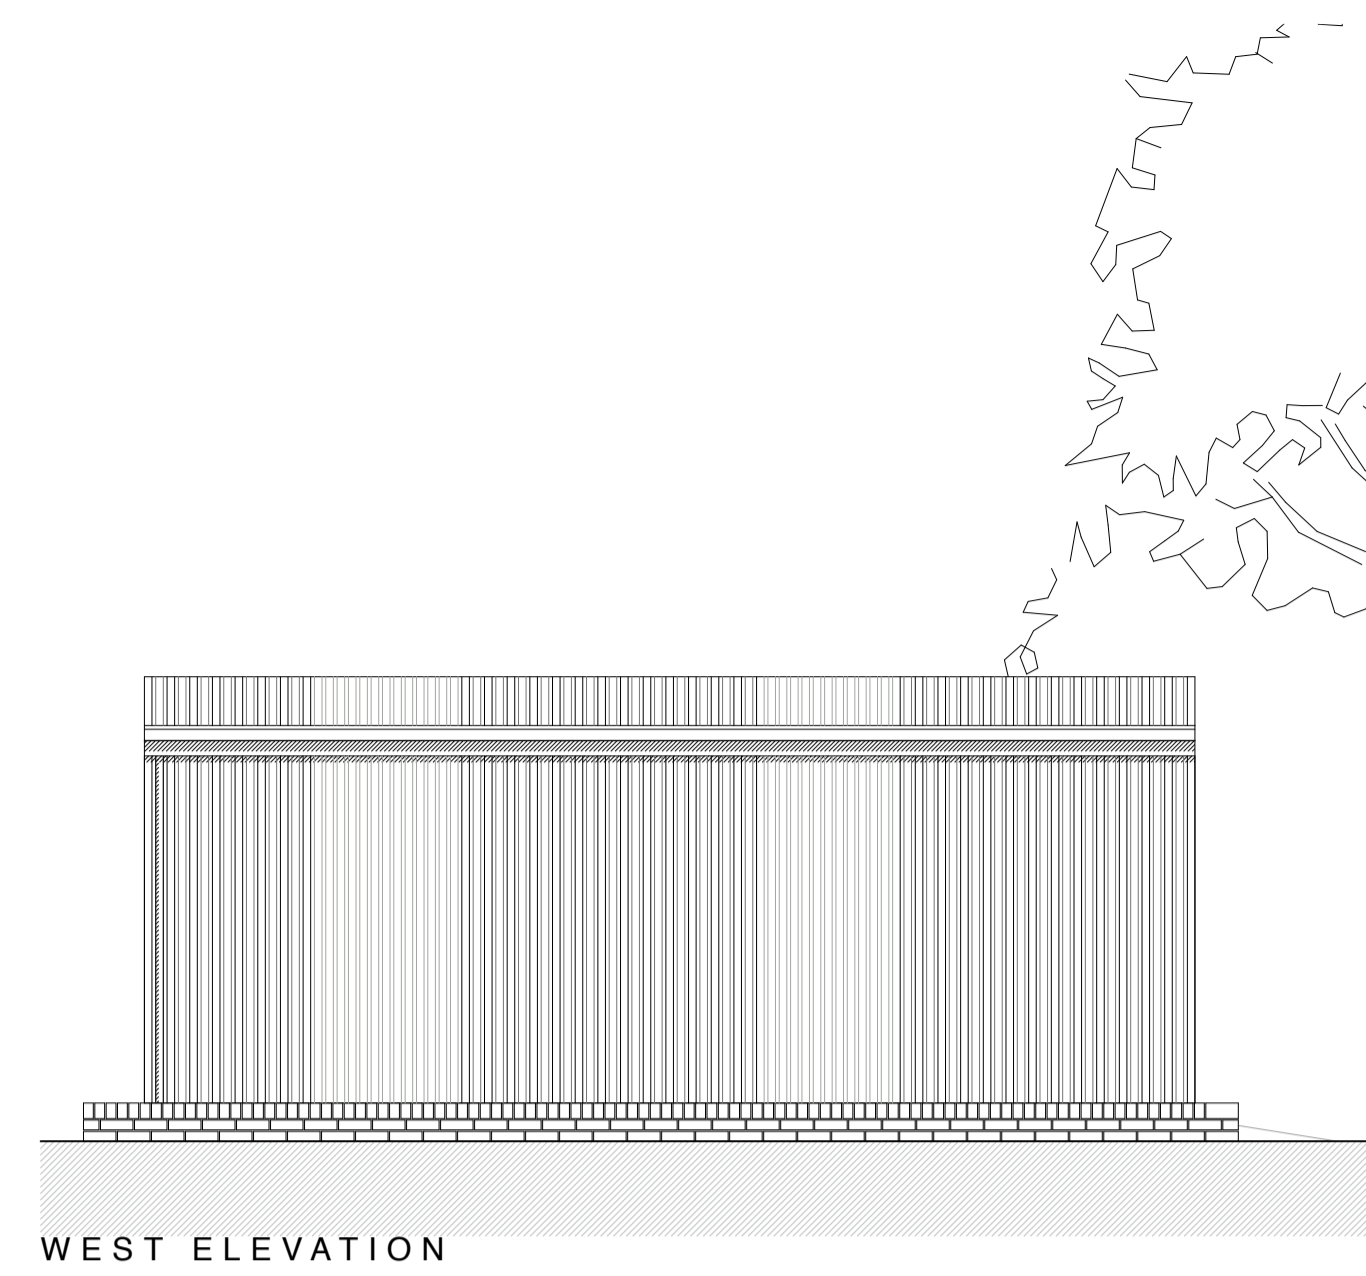


WEST ELEVATION

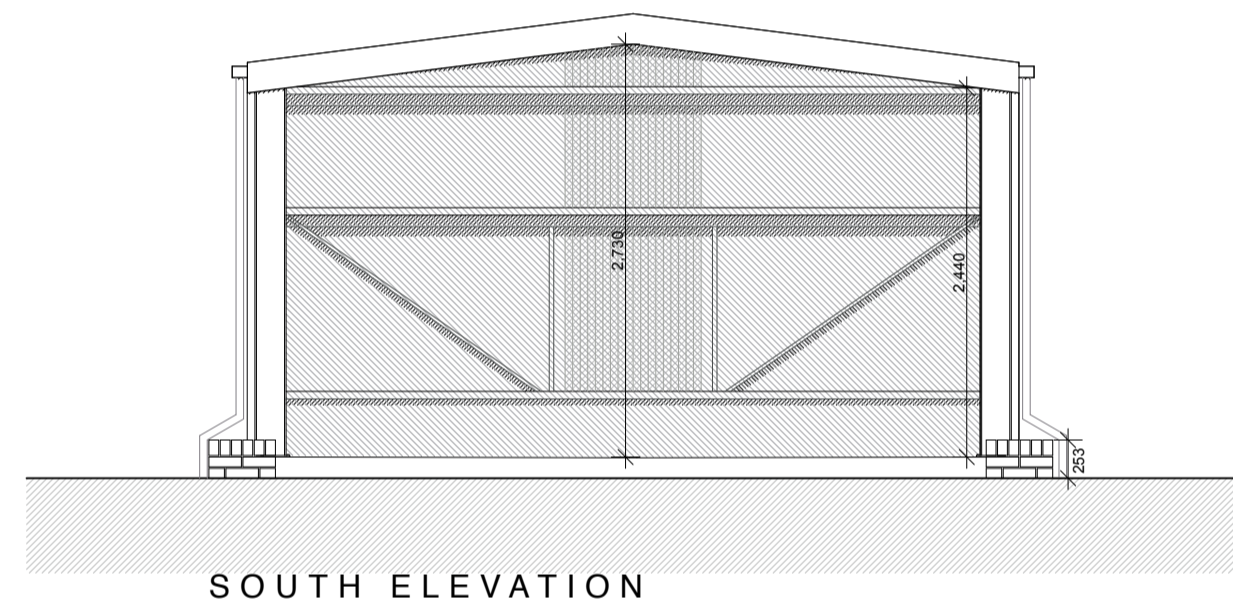


SOUTH ELEVATION

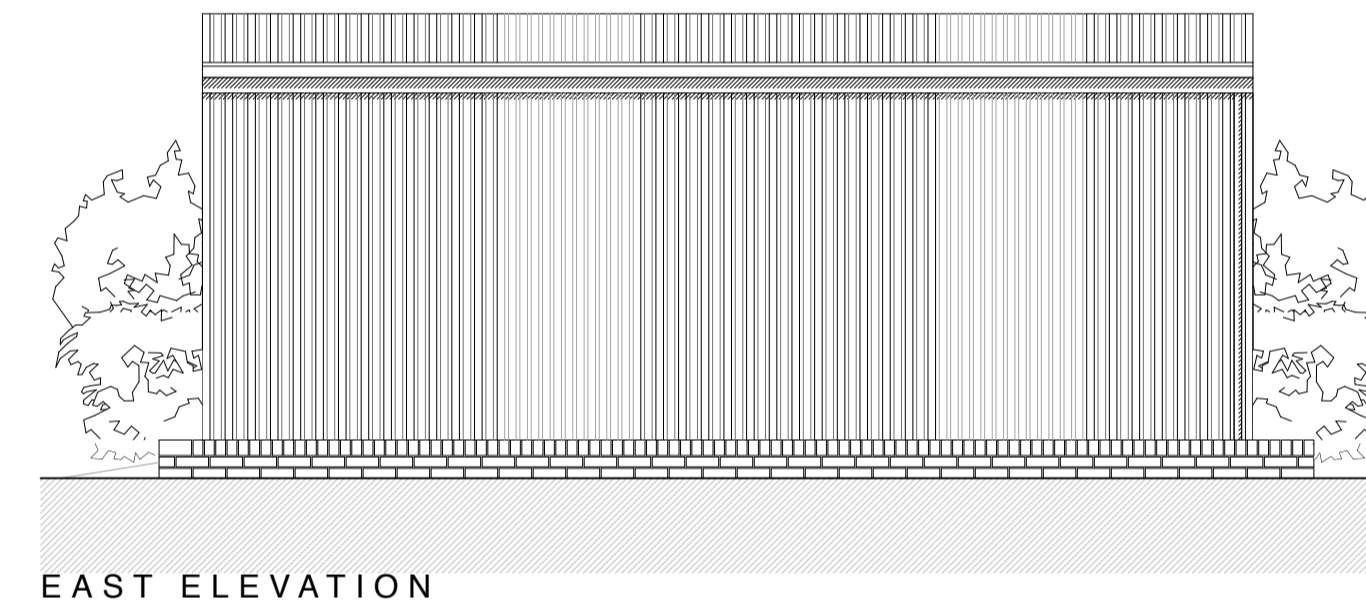

EAST ELEVATION

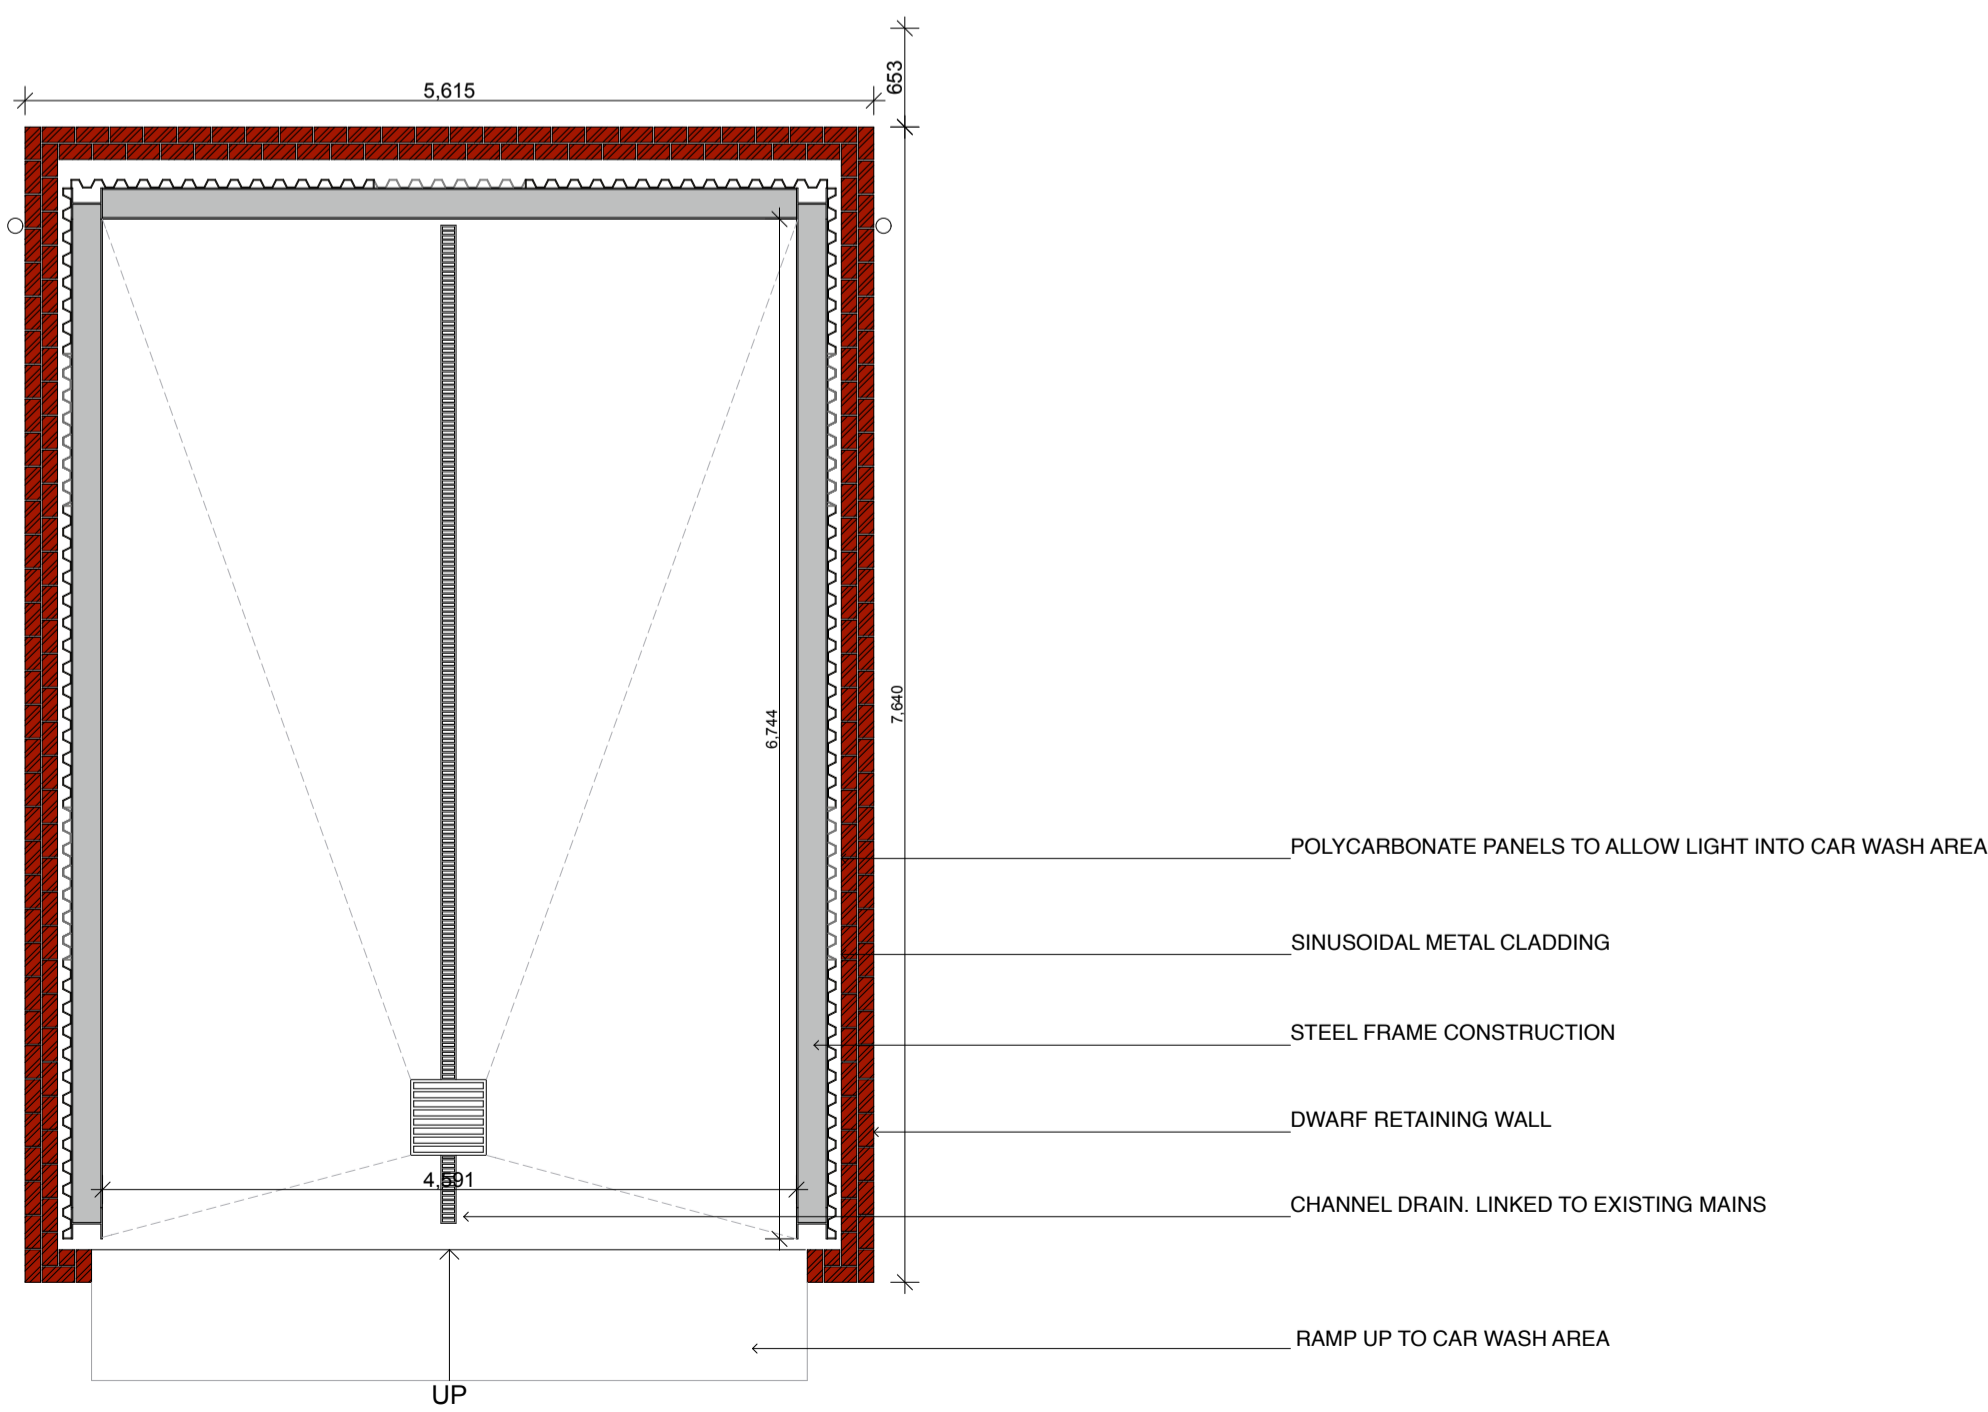

FLOOR PLAN

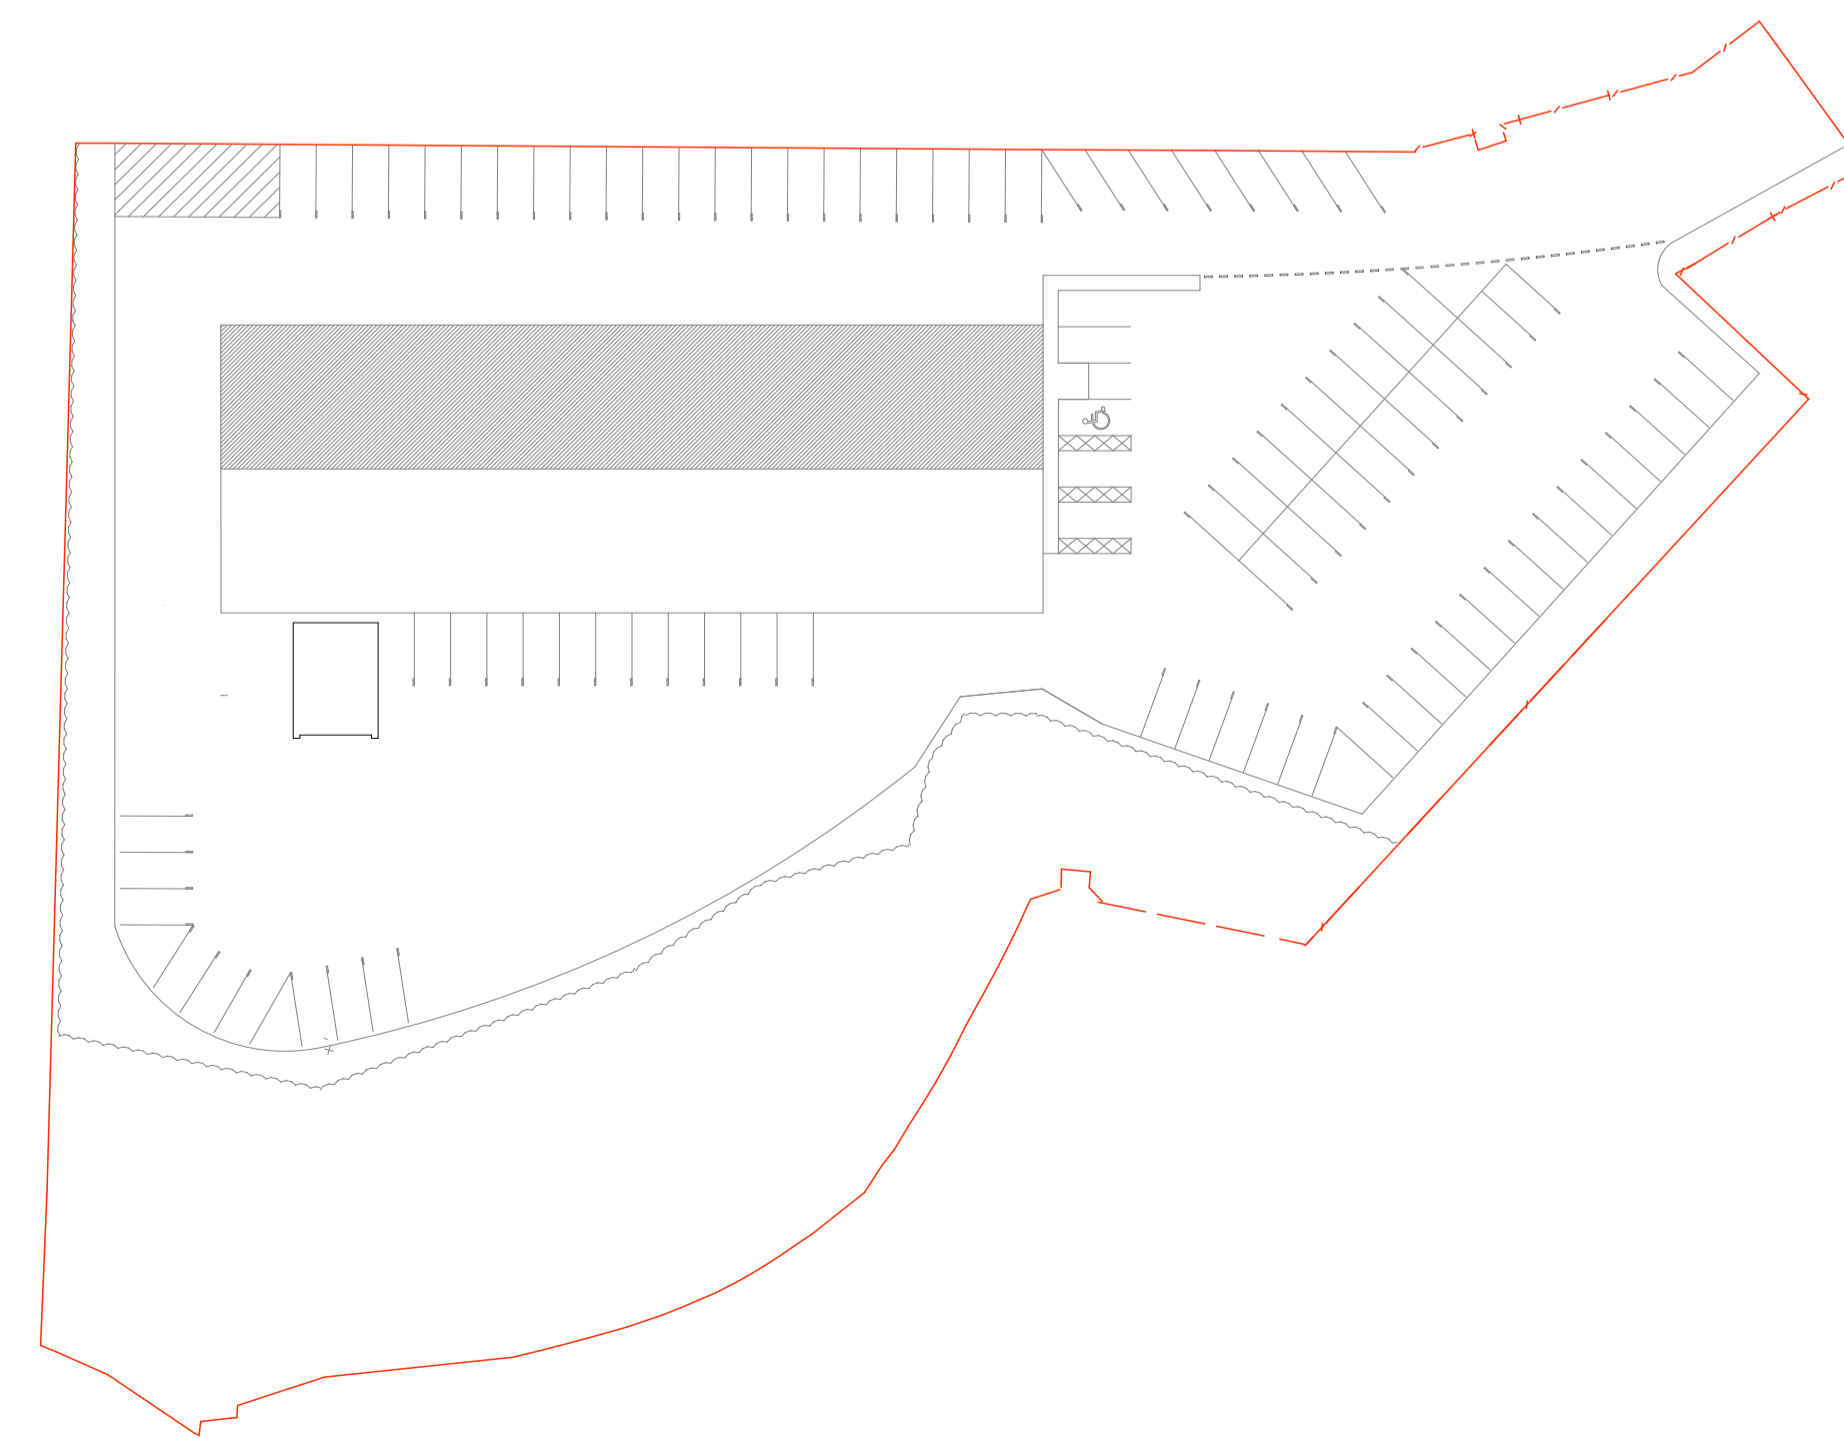

LOCATION PLAN
1:500

GLAZZARD
ARCHITECTS

BUILDING C2
PERDISWELL PARK
DROITWICH ROAD
WORCESTER WR3 7NW

CLIENT GEMINI PROPERTIES
JOB AVERY DELL, KINGS NORTON

DRAWING CAR WASH BUILDING
SCALE 1:50@A1
(UNLESS OTHERWISE STATED)

DATE JULY 2008

FILE 1480 7000
JOB/DWG NO 1480 7000

REVISION -
CHECKED -

TEL: 01905 757511
FAX: 01905 750949
EMAIL: DESIGN@GLAZZARDS.COM

COPYRIGHT OF ARCHITECT DO NOT SCALE FROM DRAWING