




FRONT ELEVATION

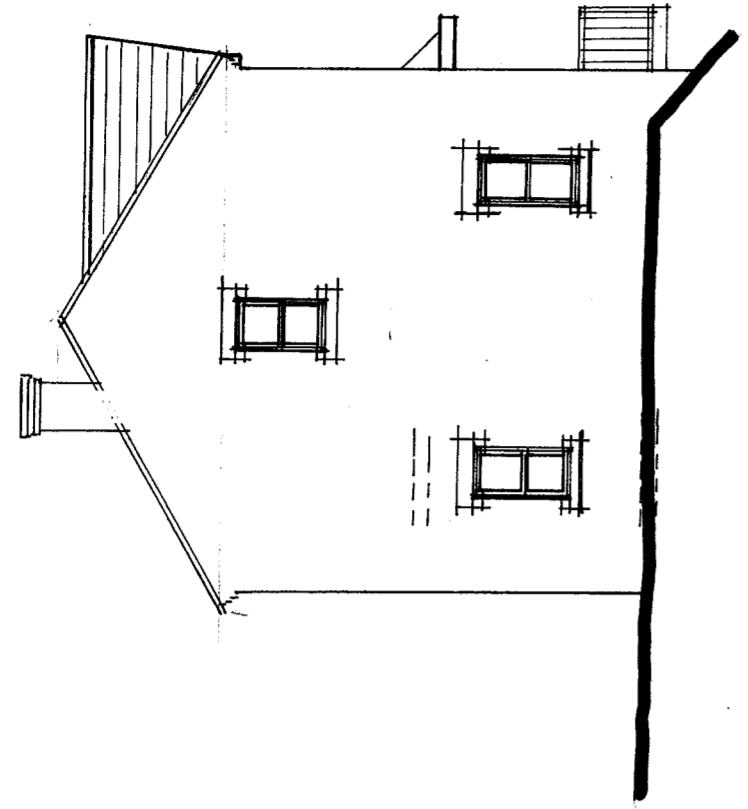

SIDE ELEVATION
OPPOSITE SIMILAR - HANDED

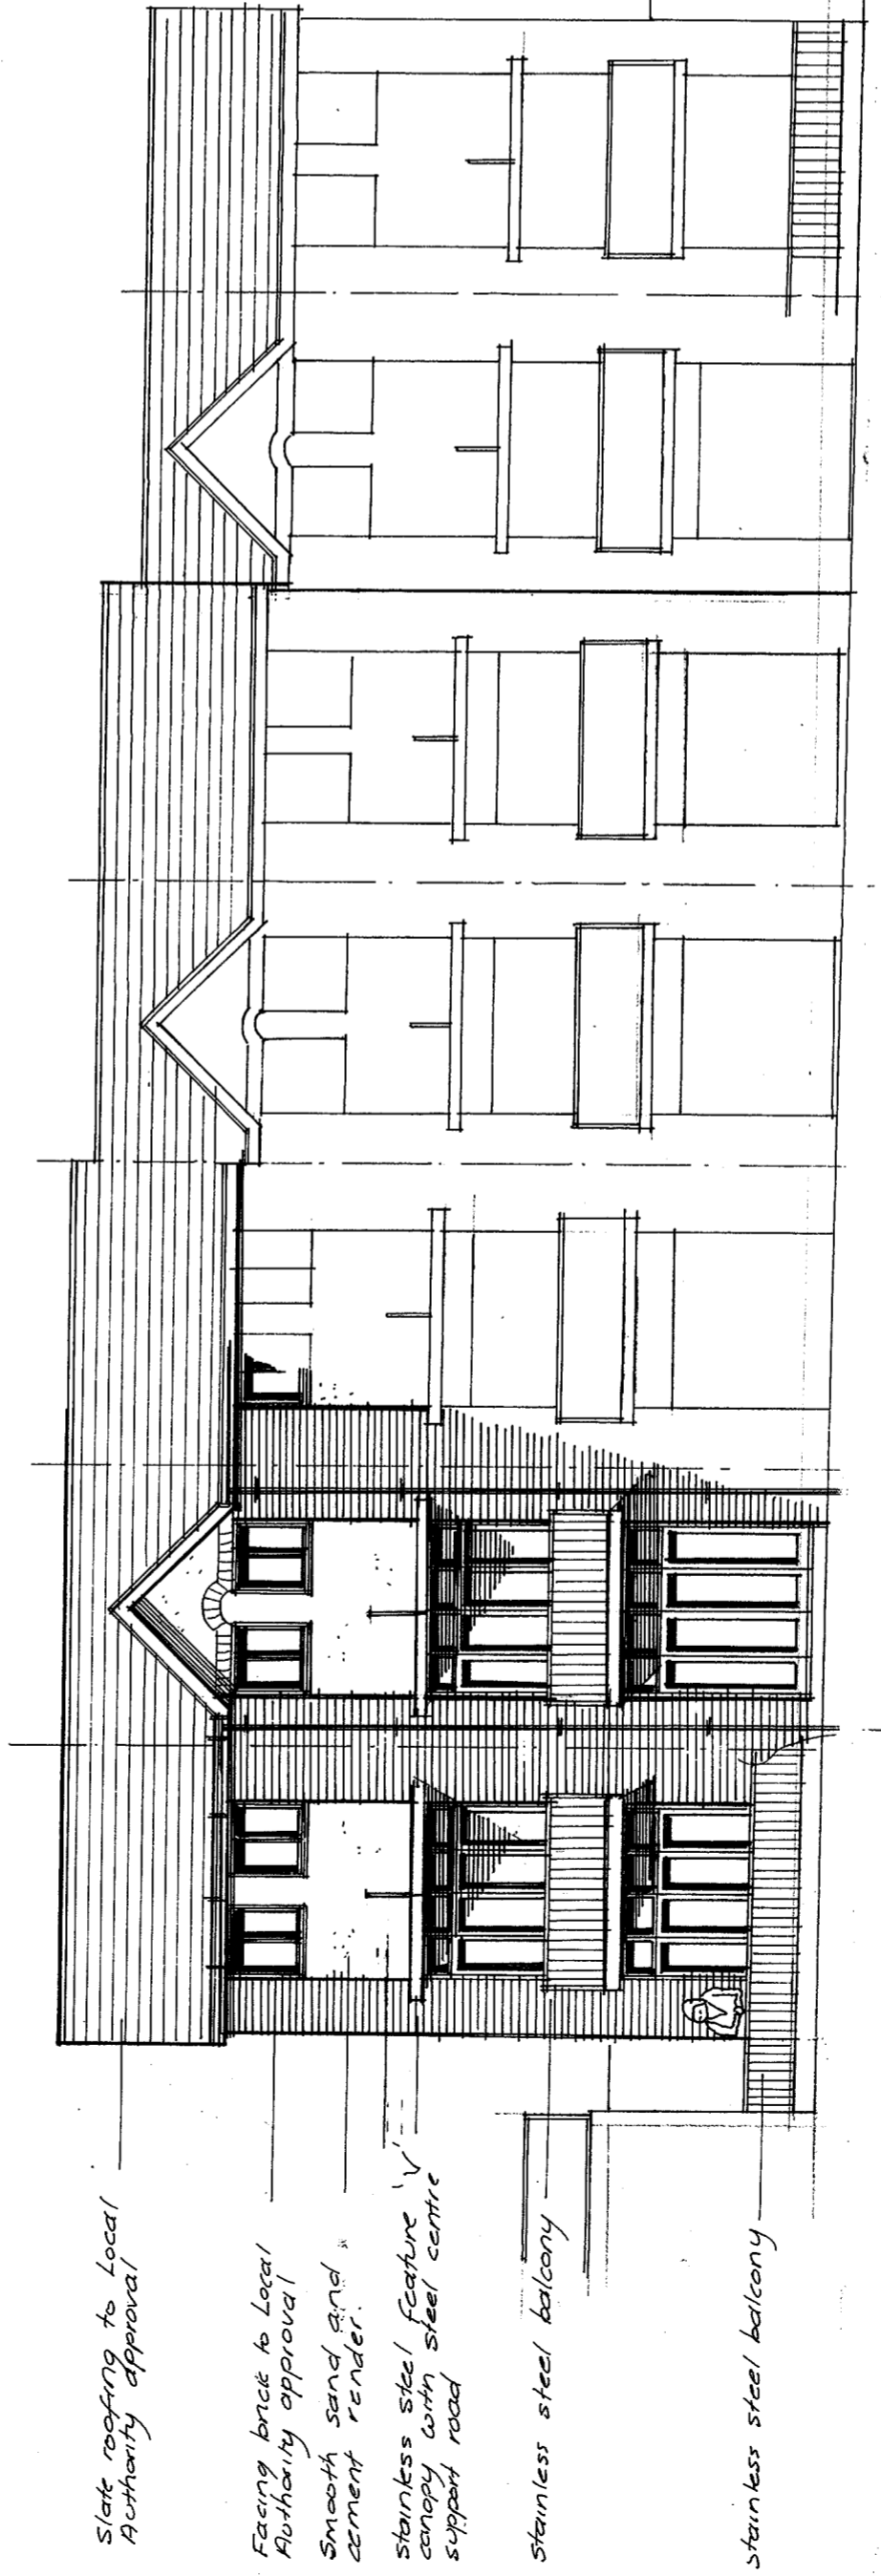

REAR ELEVATION

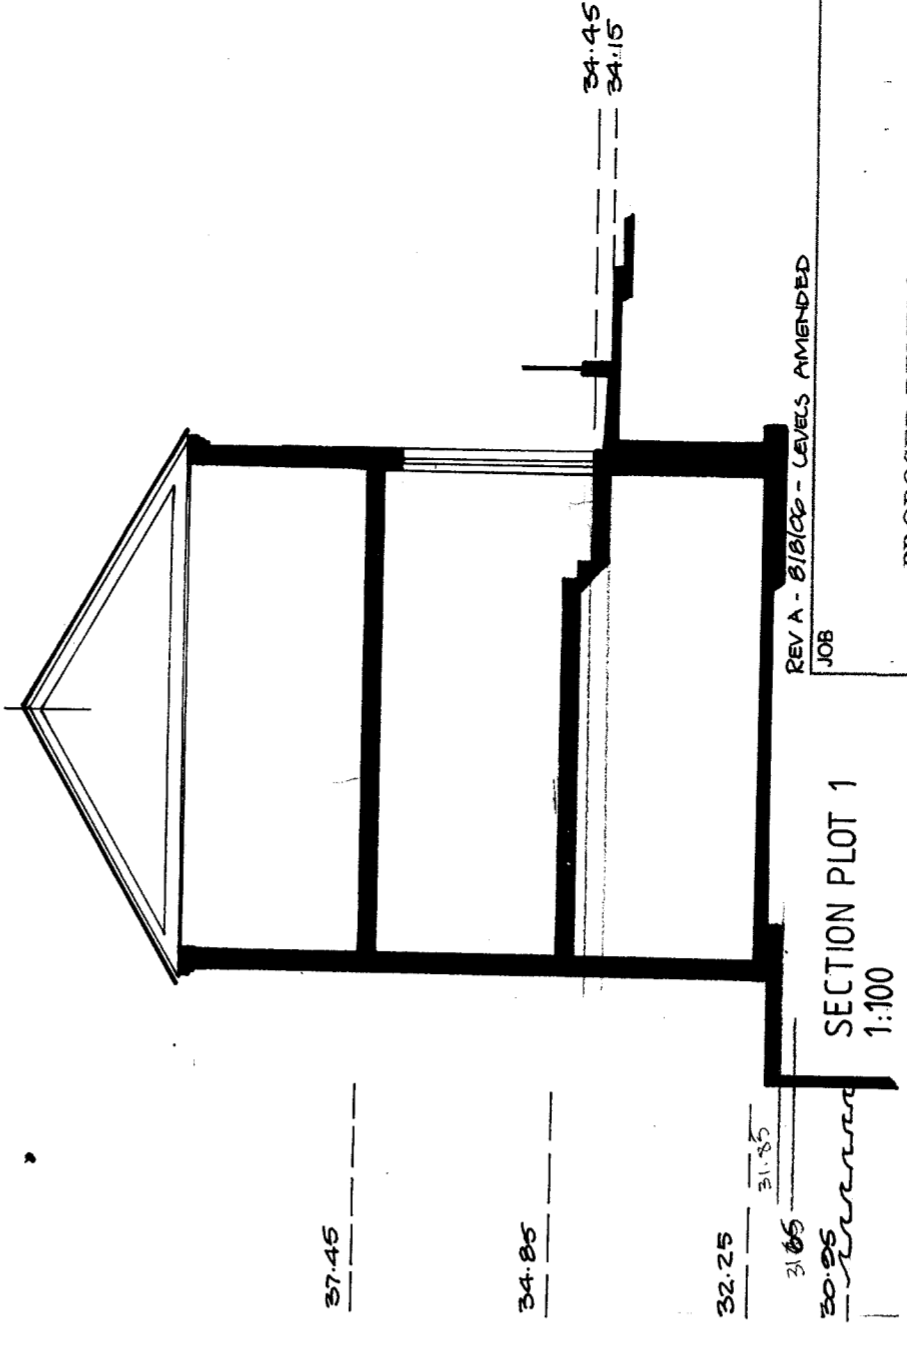

SECTION PLOT 1
1:100

REV A - 01/02 - LEVELS AMENDED
JOB

PROPOSED DEVELOPMENT

SITE
37 PARK LANE
KIDDERMINSTER
WORCS

CLIENT GEMINI PROPERTY

DATE APR 06 SCALE 1:100 DRAWING NO 1943-02 A

CENTRAL BUILDING DESIGN
Tel/Fax 01527 43782