

PROPOSED DEVELOPMENT

SITE: 37 PARK LANE, KIDDERMINSTER, WORCS

CLIENT: GEMINI PROPERTY

DATE: DEC 06


SCALE: 1:50

DRWG NO: 1943-04


CENTRAL BUILDING DESIGN

Tel/Fax: 01562 743782


BACK OF FRONT WALL (1st) TOX SWIM = 4000

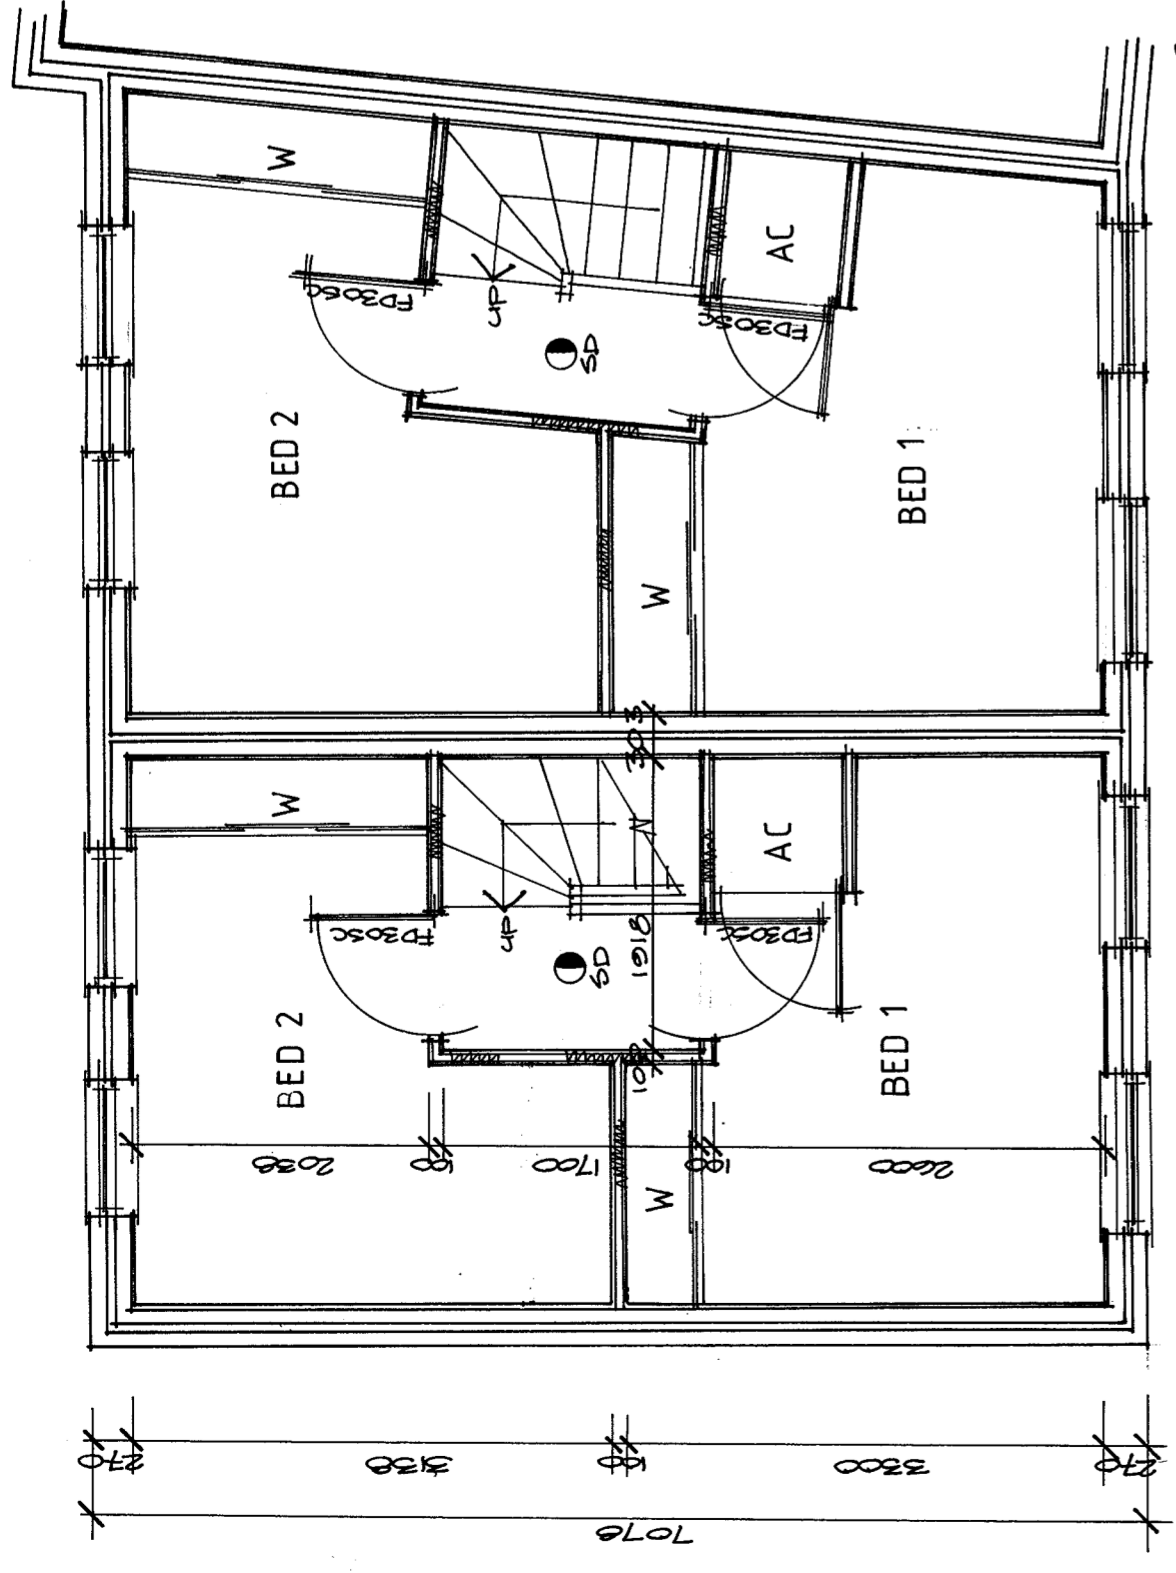

FIRST FLOOR (PLOTS 1 & 2)

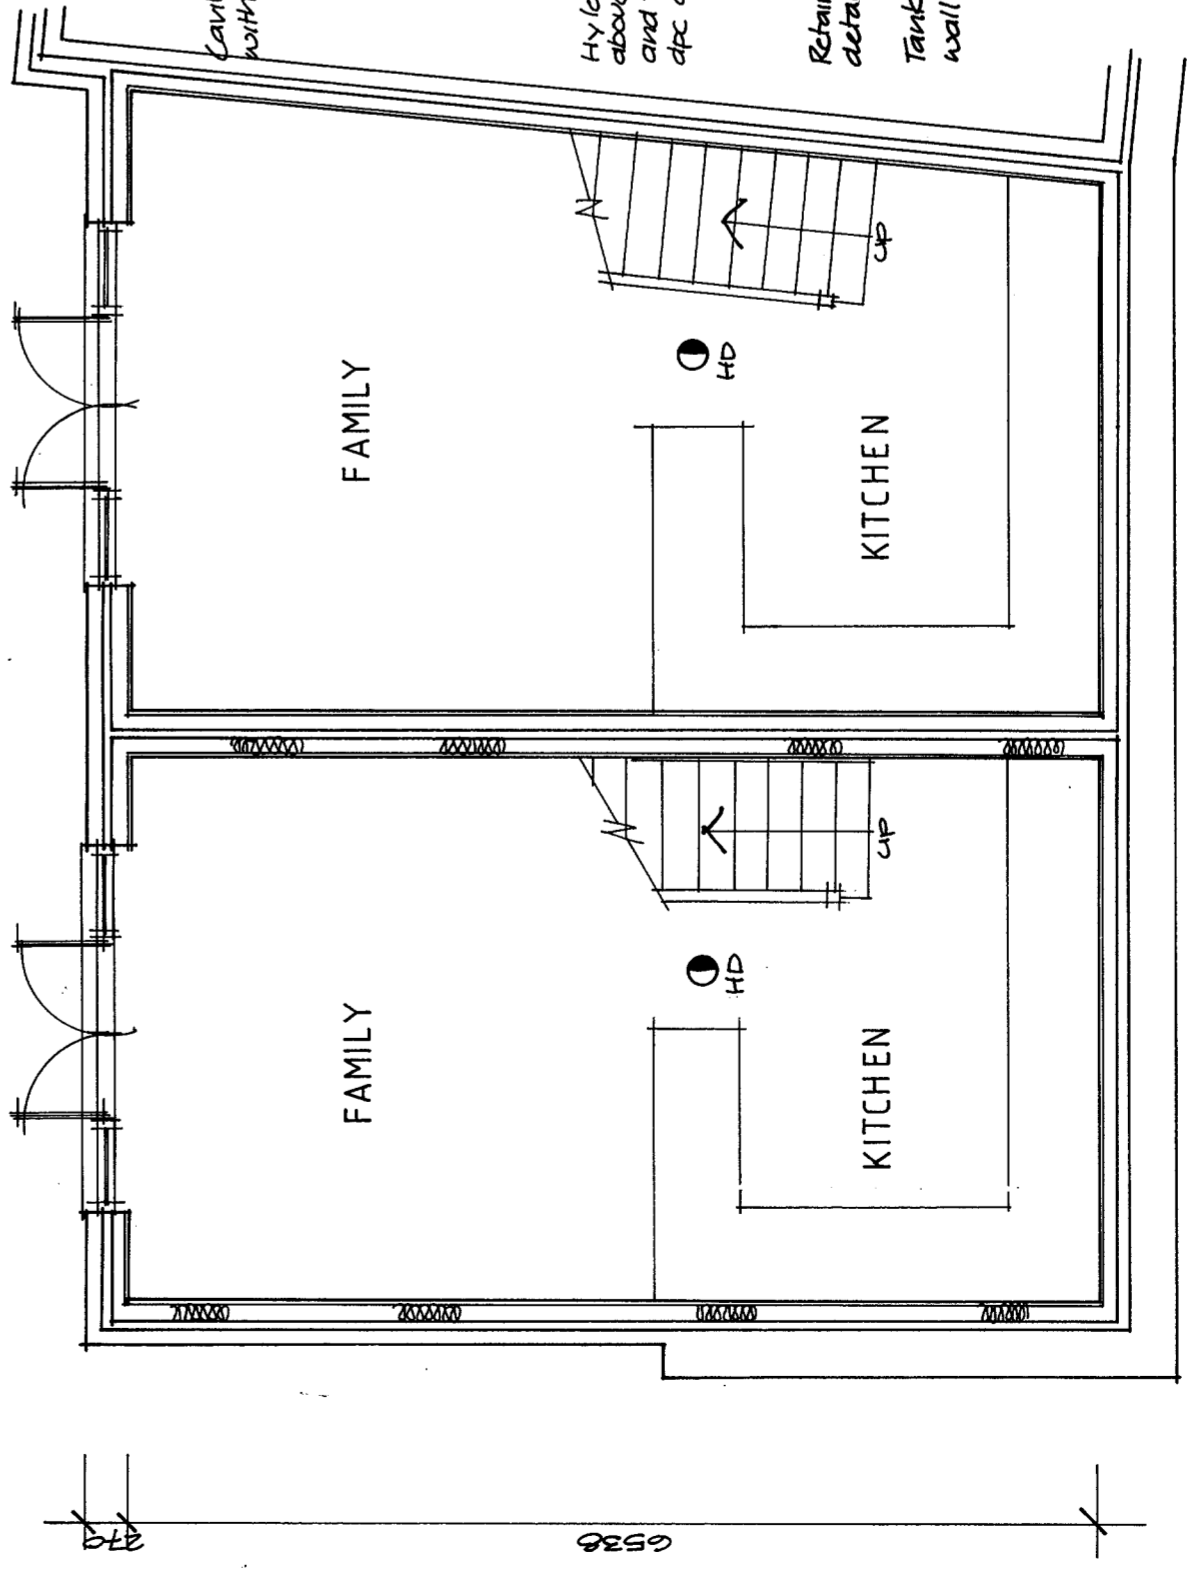

LOWER GROUND FLOOR (PLOTS 1 & 2)

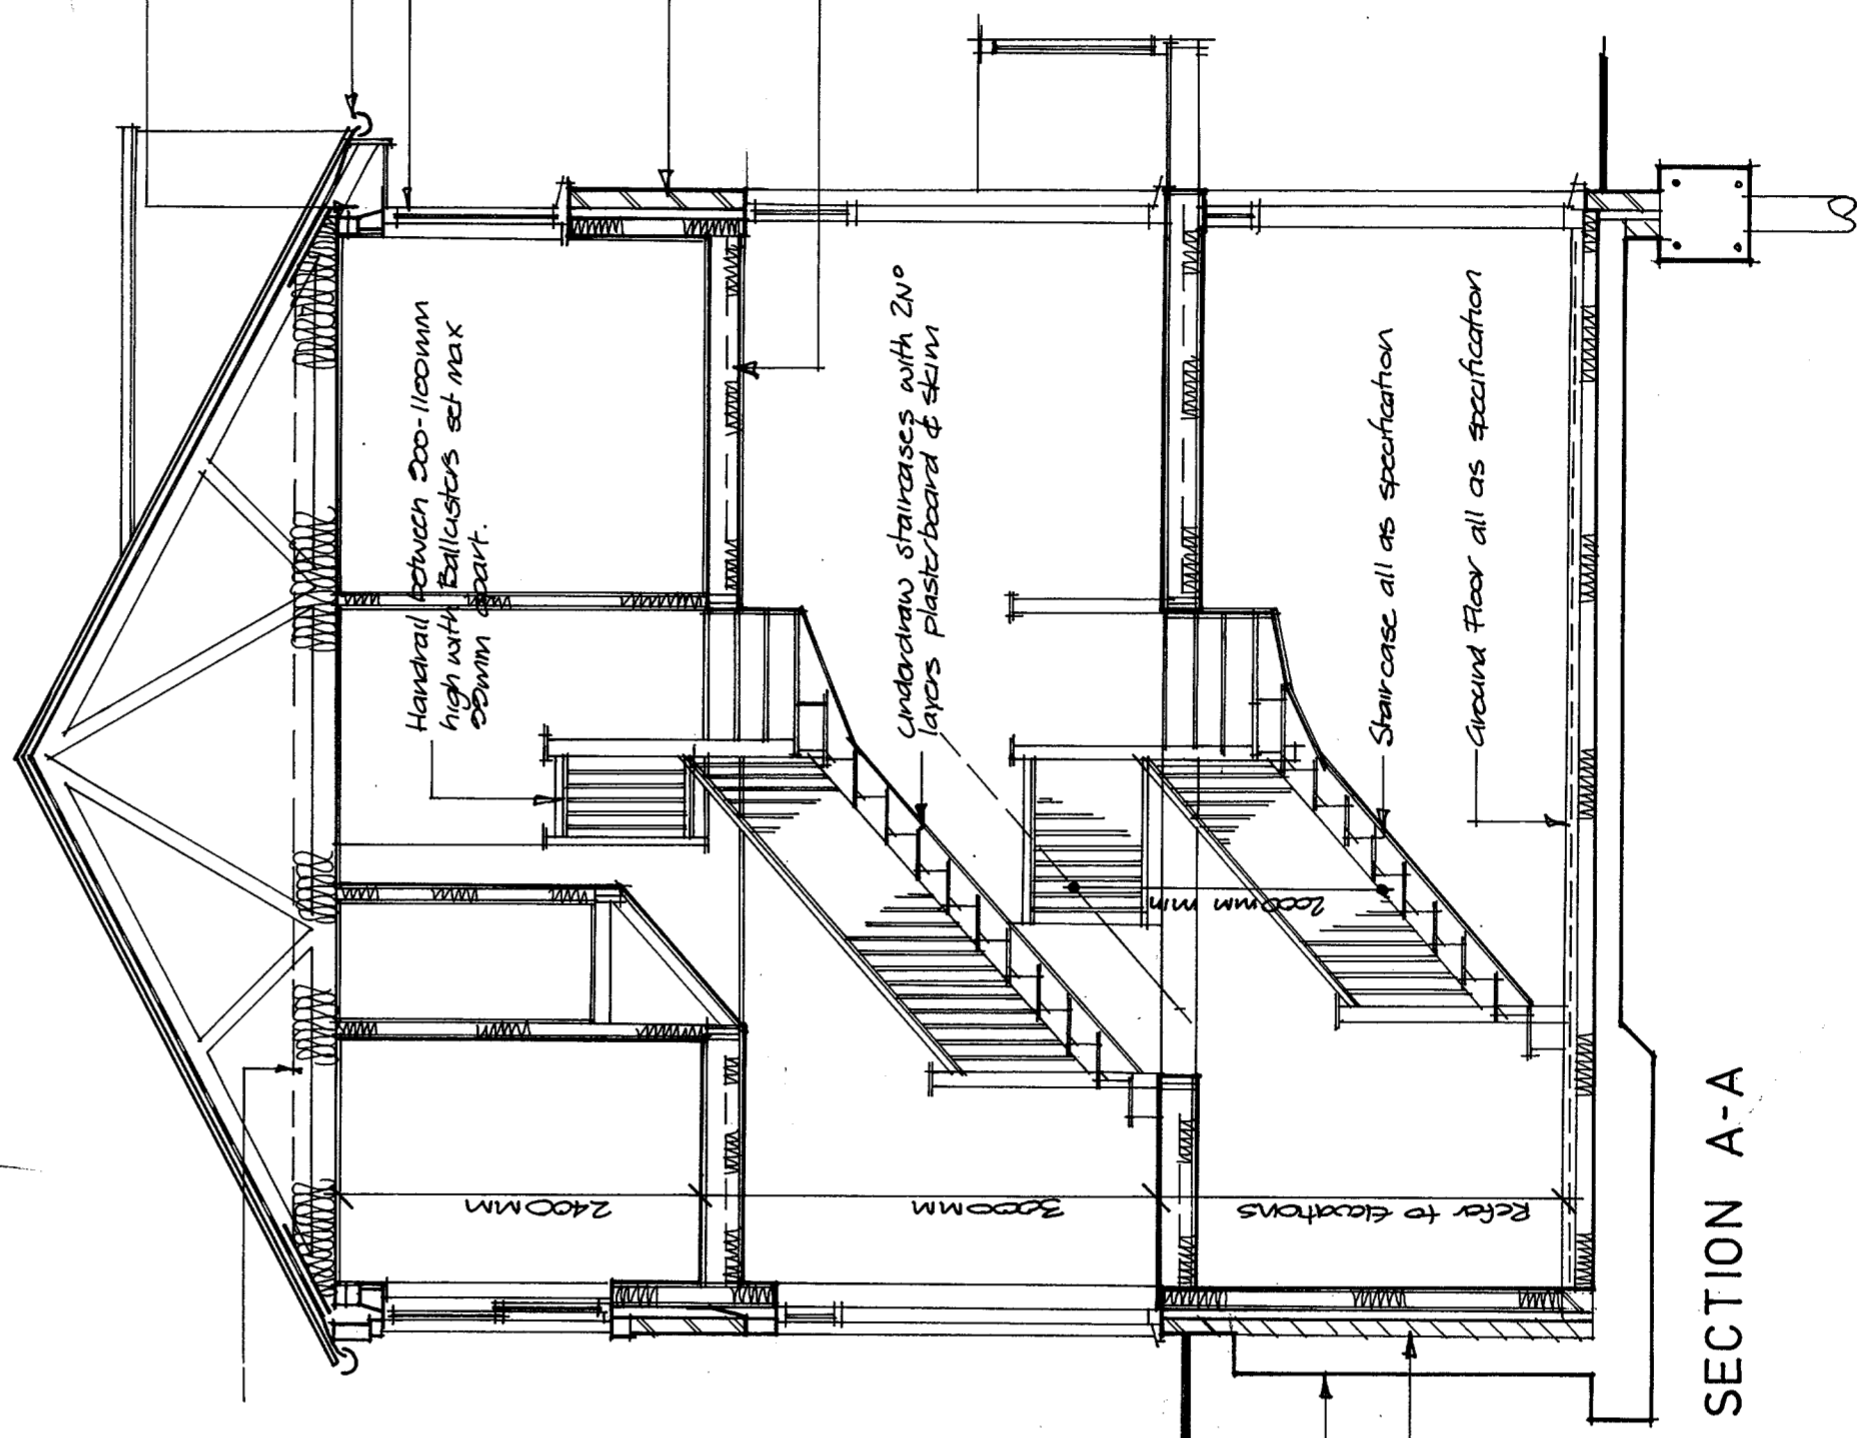

SECTION A-A

3000mm fibreglass insulation. Maintain 50mm clear air gap over at eaves. Thicknesses subject to Results of SAP 2006 calculations

Cavity tray over door/window heads with weep holes to discharge

Hy load horizontal dpc min 150mm above FC and continuous with dpm and tanking. Semi Eng brick below dpc and concrete fill to cavity

Retaining structure all as engineers details and calculations
Tanking detail all as Retaining wall Section