
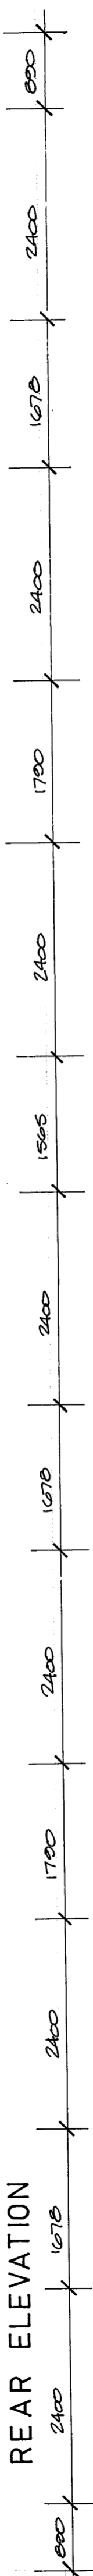


REAR ELEVATION

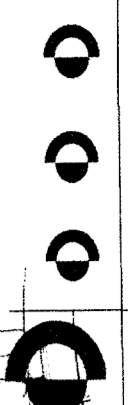

JOB	PROPOSED DEVELOPMENT
SITE	37 PARK LANE KIDDERMINSTER WORC'S
CLIENT	GEMINI PROPERTY
DATE	DEC-06
SCALE	1:50
DRWG NO	1943-05


  
**CENTRAL BUILDING DESIGN**  
 Tel/Fax: 01562 743782