


FRONT ELEVATION

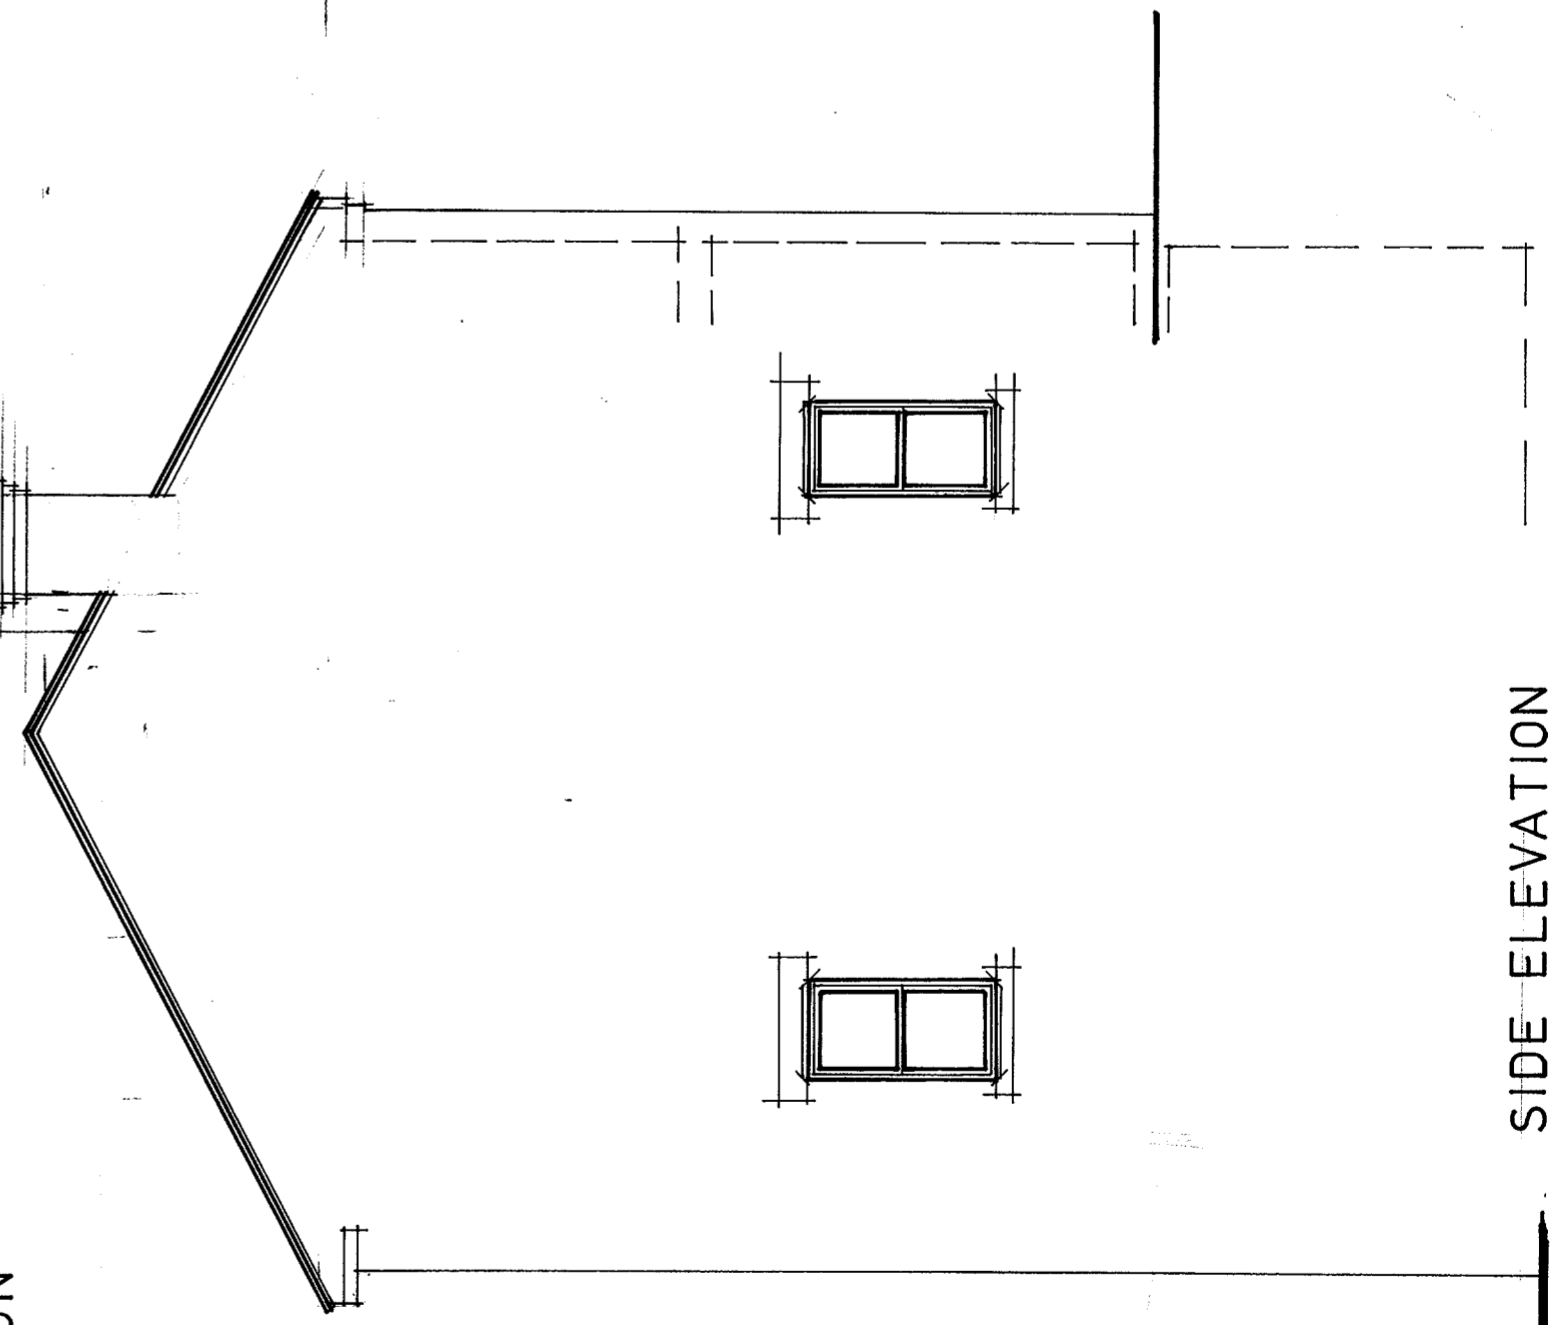

SIDE ELEVATION

08

PROPOSED DEVELOPMENT

SITE  
37 PARK LANE  
KIDDERMINSTER  
WORCS

CLIENT  
GEMINI PROPERTY

DATE  
DEC 06

SCALE  
1:50

DRWG NO  
1943-06

CENTRAL BUILDING DESIGN  
Tel/Fax: 01562 743782