




NORTH ELEVATION

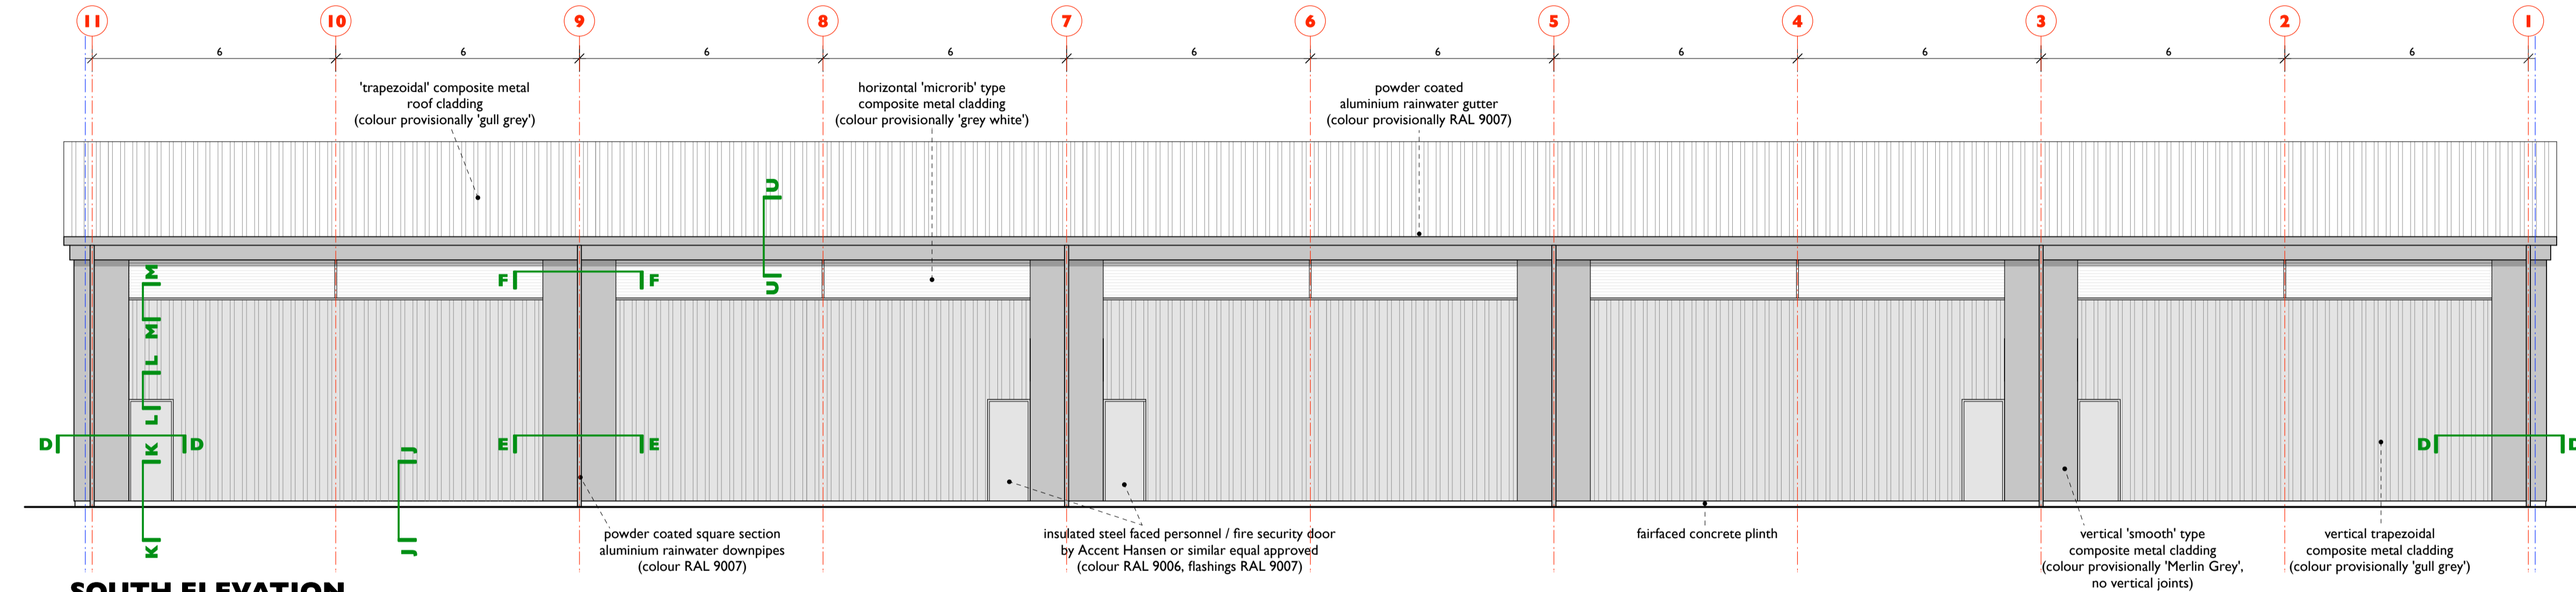

SOUTH ELEVATION

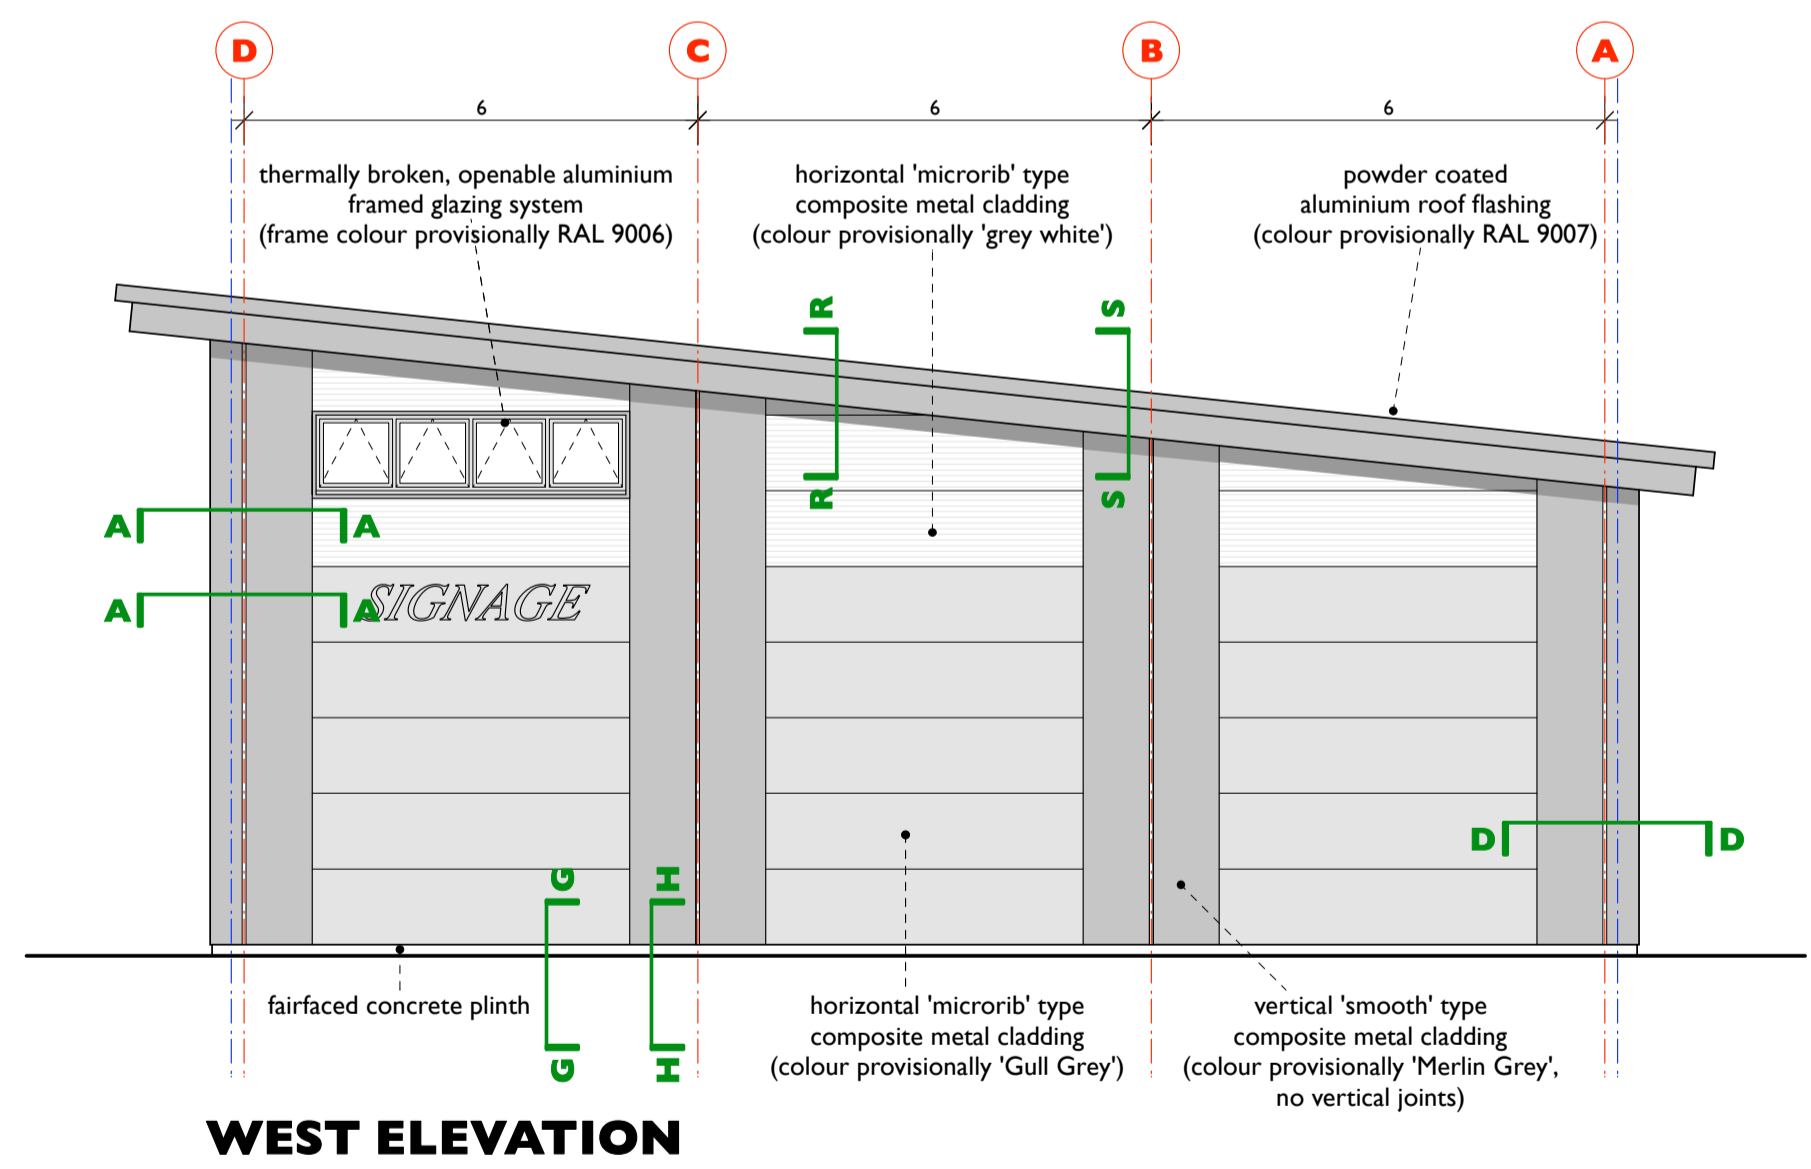

WEST ELEVATION

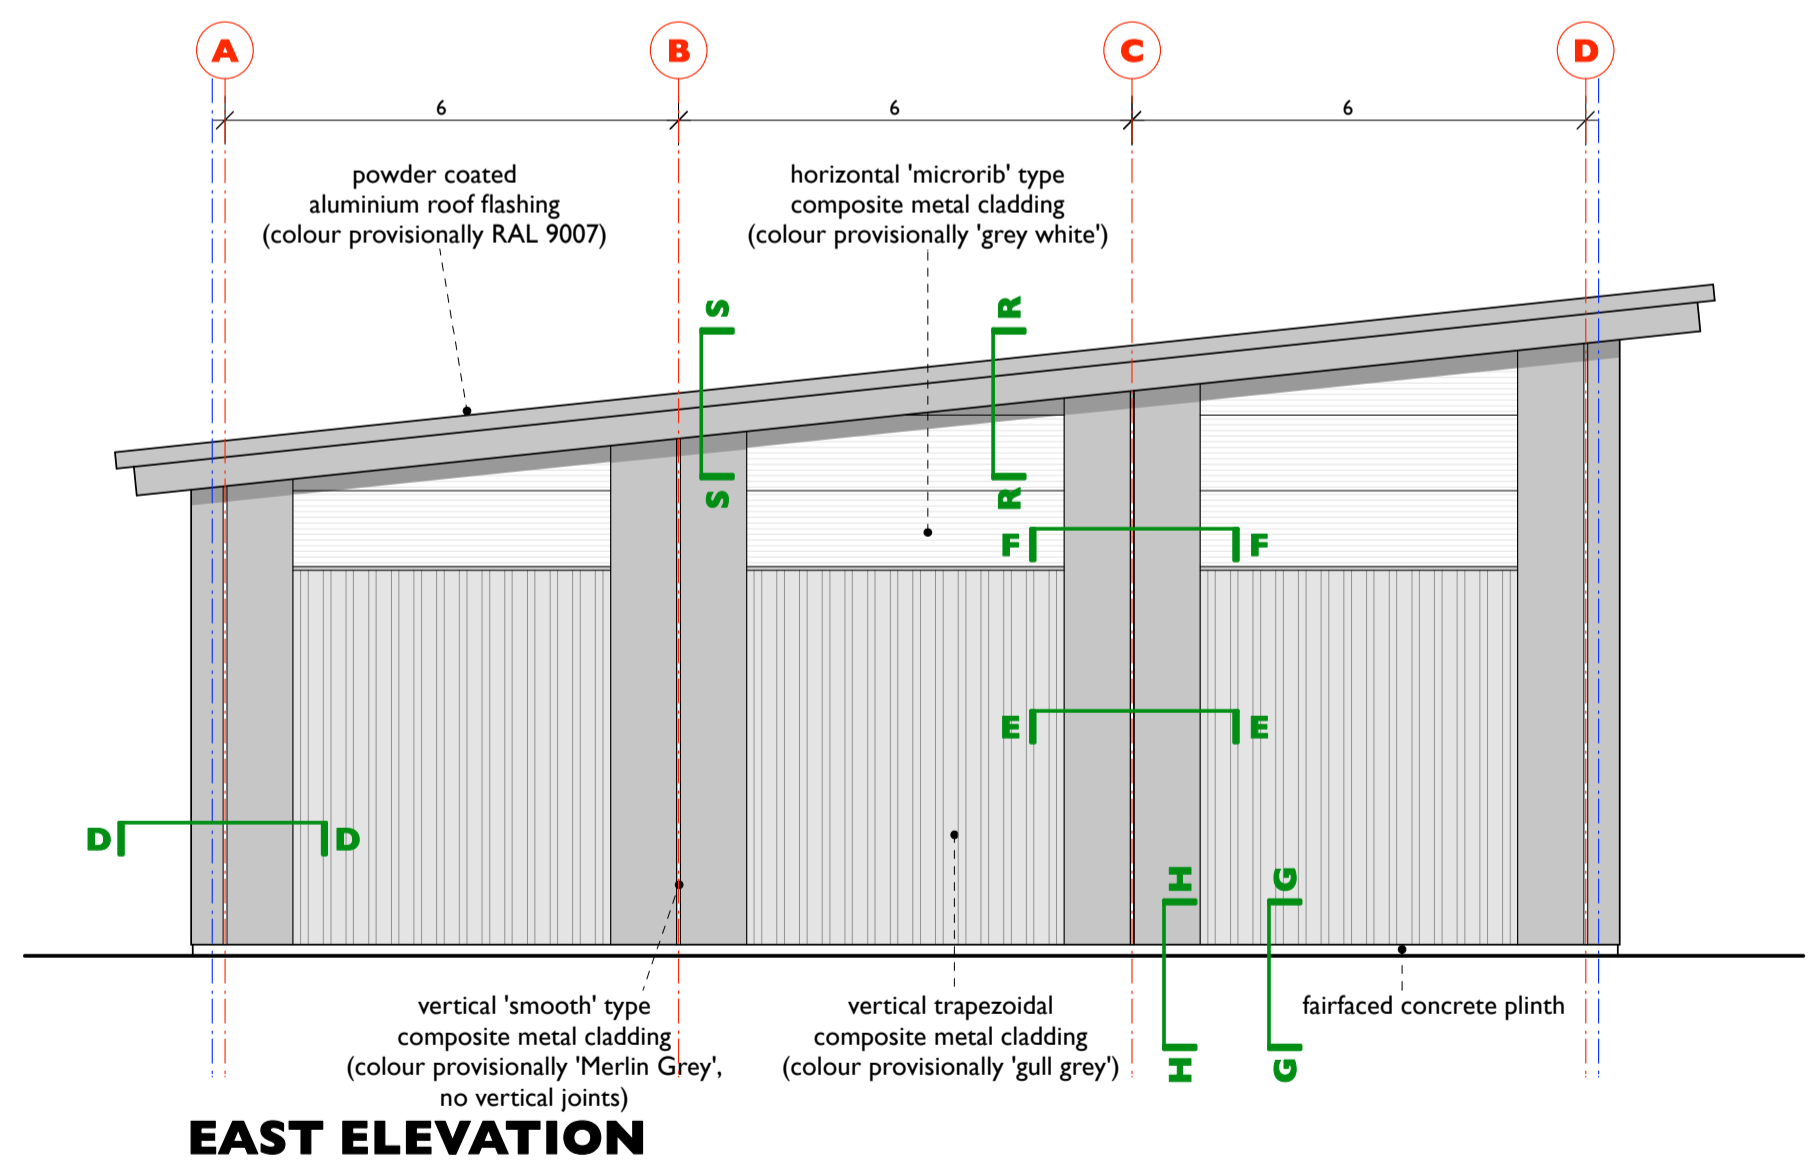

EAST ELEVATION

NOTE:
SUBDIVISION OF UNITS SHOWN
INDICATIVELY TO ALLOW LETTING
FLEXIBILITY OF SPECULATIVE BUILDING.
FINAL LOCATIONS OF ROLLER SHUTTERS
AND GLAZED AREAS SUBJECT TO FUTURE
TENANTS FINAL REQUIREMENTS

This drawing remains the copyright of the Architect. The drawing is not to be scaled and any dimensional discrepancies are to be brought to the attention of the Architect. All figured dimensions are to be checked on site prior to construction commencing.

Alun R Nicholas RIBA
 Chartered Architects

47 Clark Street
 Stourbridge
 West Midlands DY8 3UF
 01364 371243 07770 353931
 alun.nicholas@virgin.net