
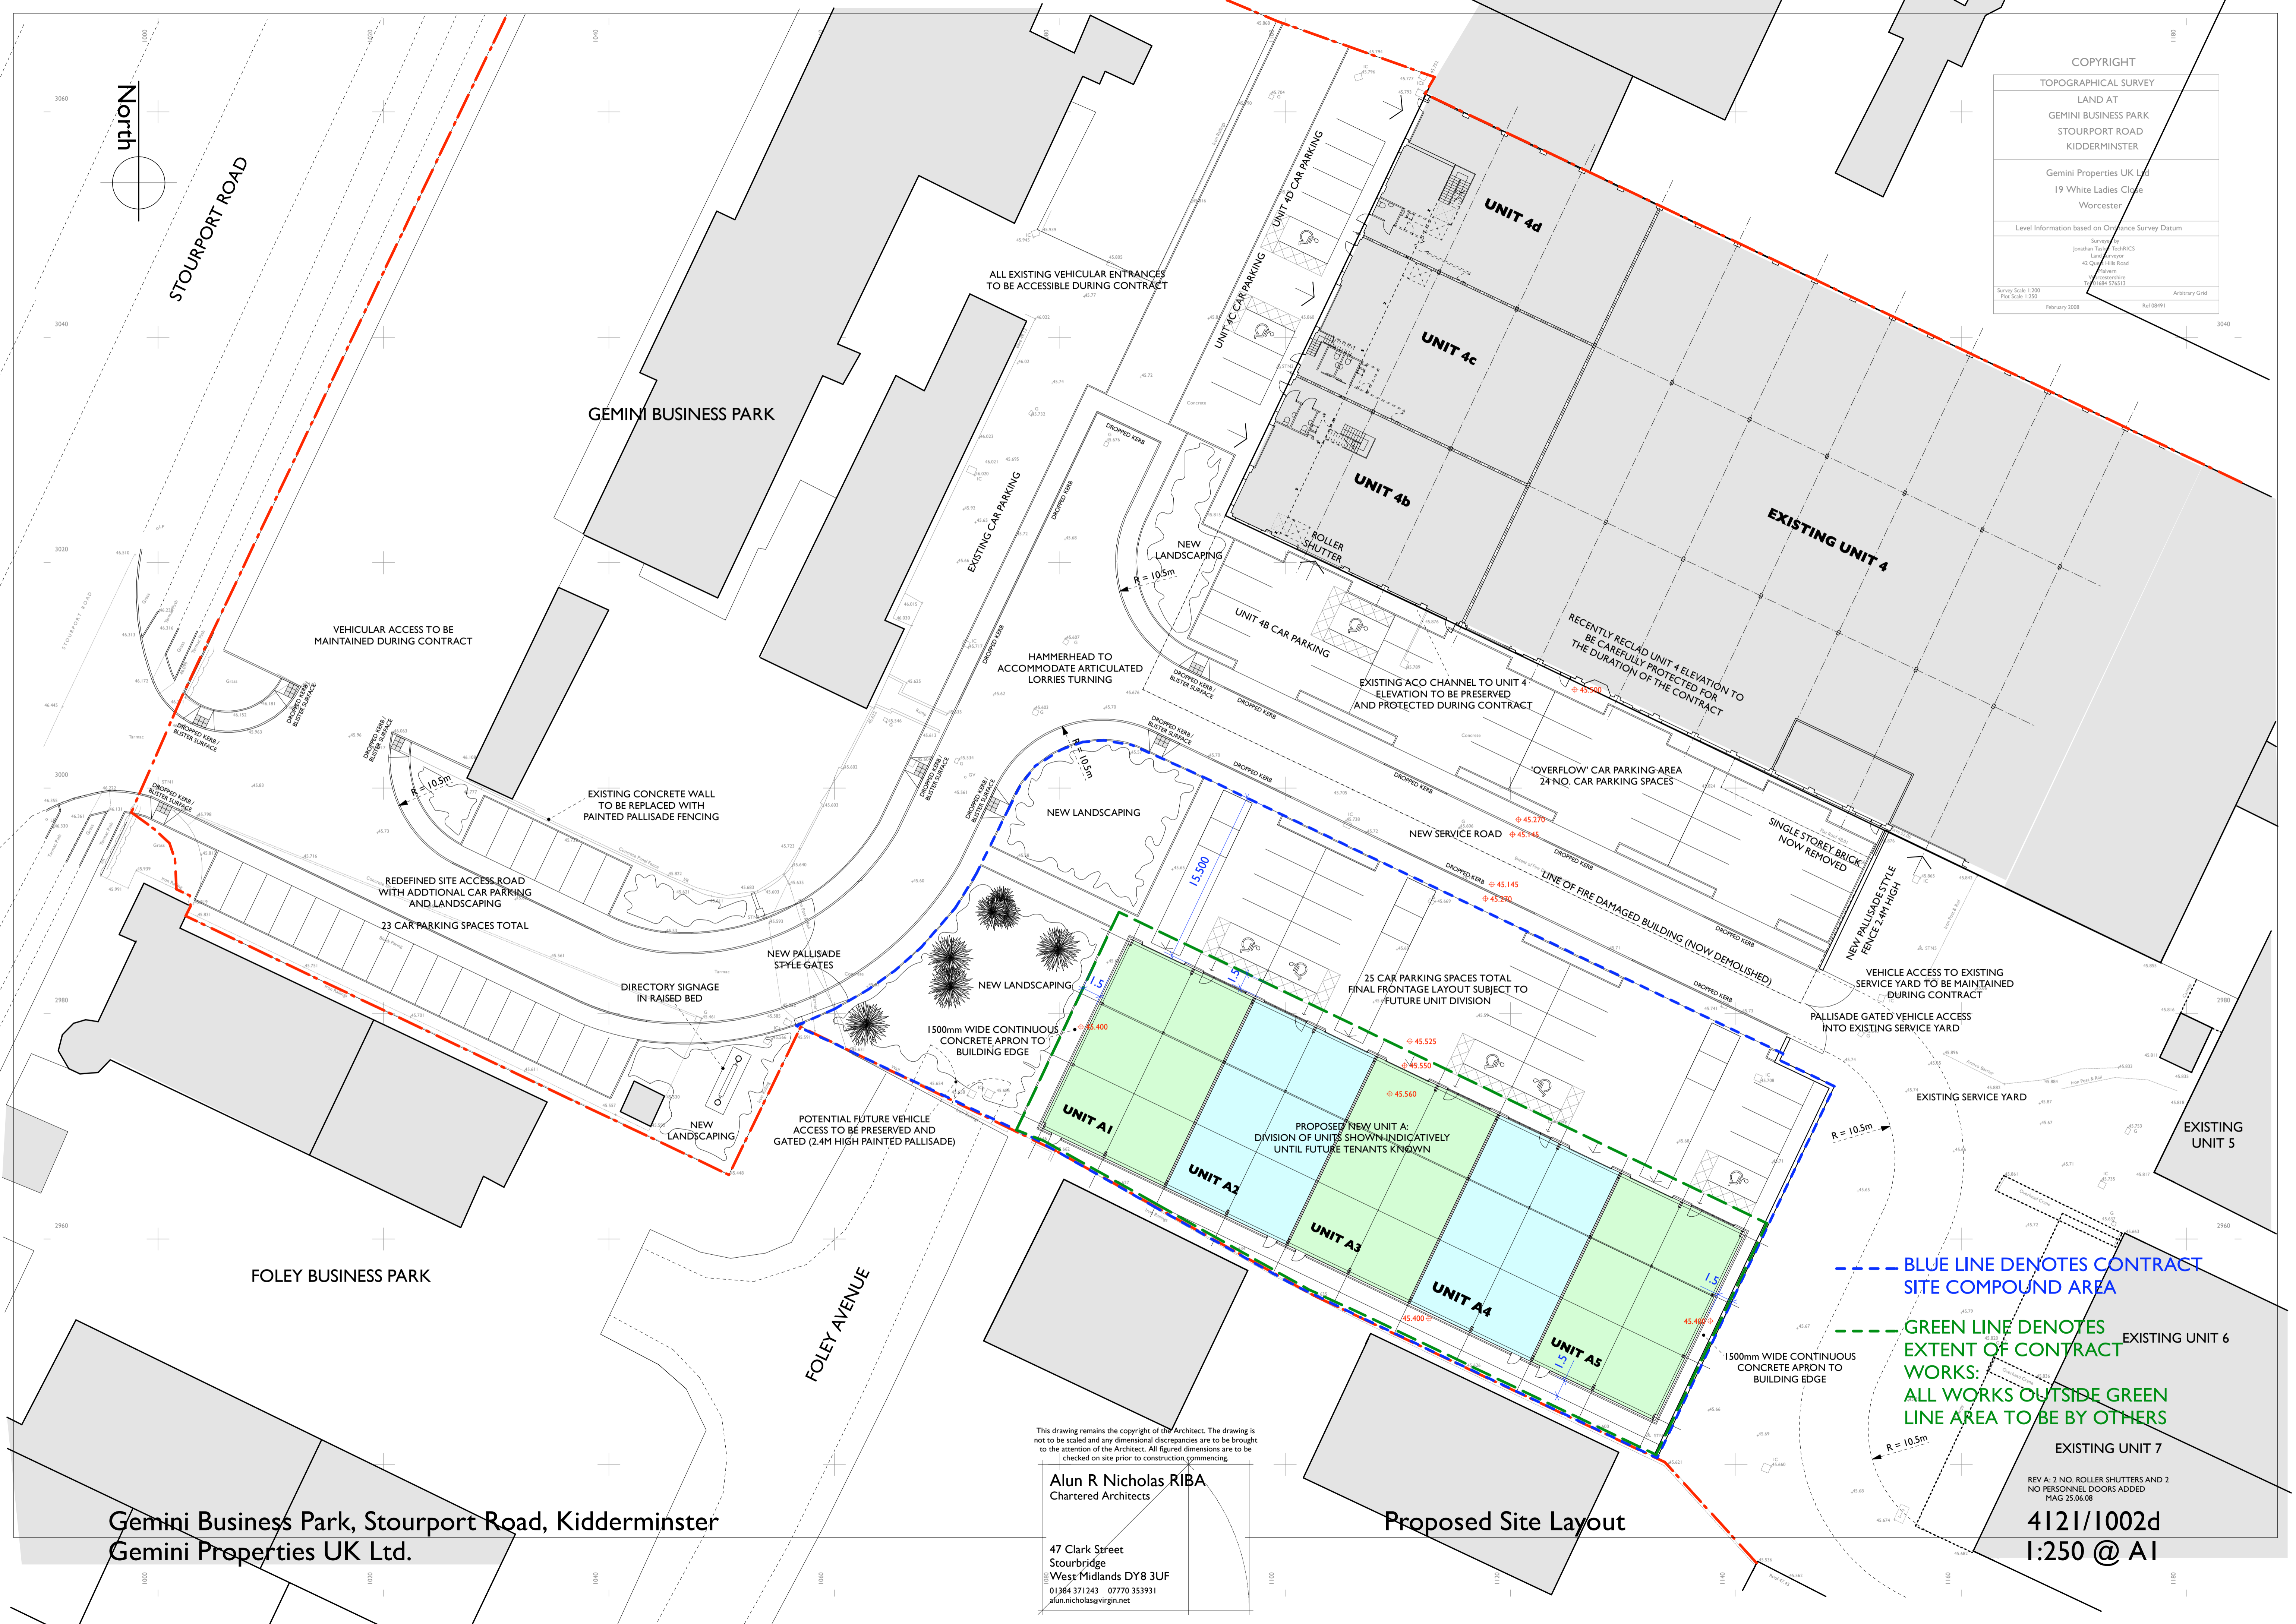


COPYRIGHT	
TOPOGRAPHICAL SURVEY	
LAND AT	
GEMINI BUSINESS PARK	
STOURPORT ROAD	
KIDDERMINSTER	
Gemini Properties UK Ltd	
19 White Ladies Close	
Worcester	
Level Information based on Ordnance Survey Datum	
Surveyed by	Jonathan Taylor
Drawn by	Jonathan Taylor
Checked by	Jonathan Taylor
Scale	1:250
Date	February 2008
Plot Scale	1:250
Ref	08/491
Grid	Arbitrary Grid

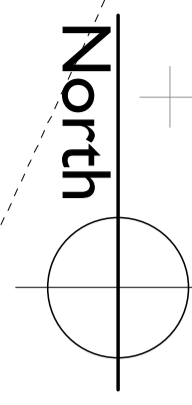

--- BLUE LINE DENOTES CONTRACT SITE COMPOUND AREA

--- GREEN LINE DENOTES EXTENT OF CONTRACT WORKS: ALL WORKS OUTSIDE GREEN LINE AREA TO BE BY OTHERS

Gemini Business Park, Stourport Road, Kidderminster
Gemini Properties UK Ltd.

This drawing remains the copyright of the Architect. The drawing is not to be scaled and any dimensional discrepancies are to be brought to the attention of the Architect. All figured dimensions are to be checked on site prior to construction commencing.

Alun R. Nicholas RIBA
Chartered Architects

47 Clark Street
Stourbridge
West Midlands DY8 3UF
01384 371243 07770 353931
alun.nicholas@virgin.net

Proposed Site Layout

REV A: 2 NO. ROLLER SHUTTERS AND 2 NO PERSONNEL DOORS ADDED
MAG 25.06.08

4121/1002d
1:250 @ A1